



Stenderkonstruksjon, gross area 11.232 m2, net area 11.232 m2

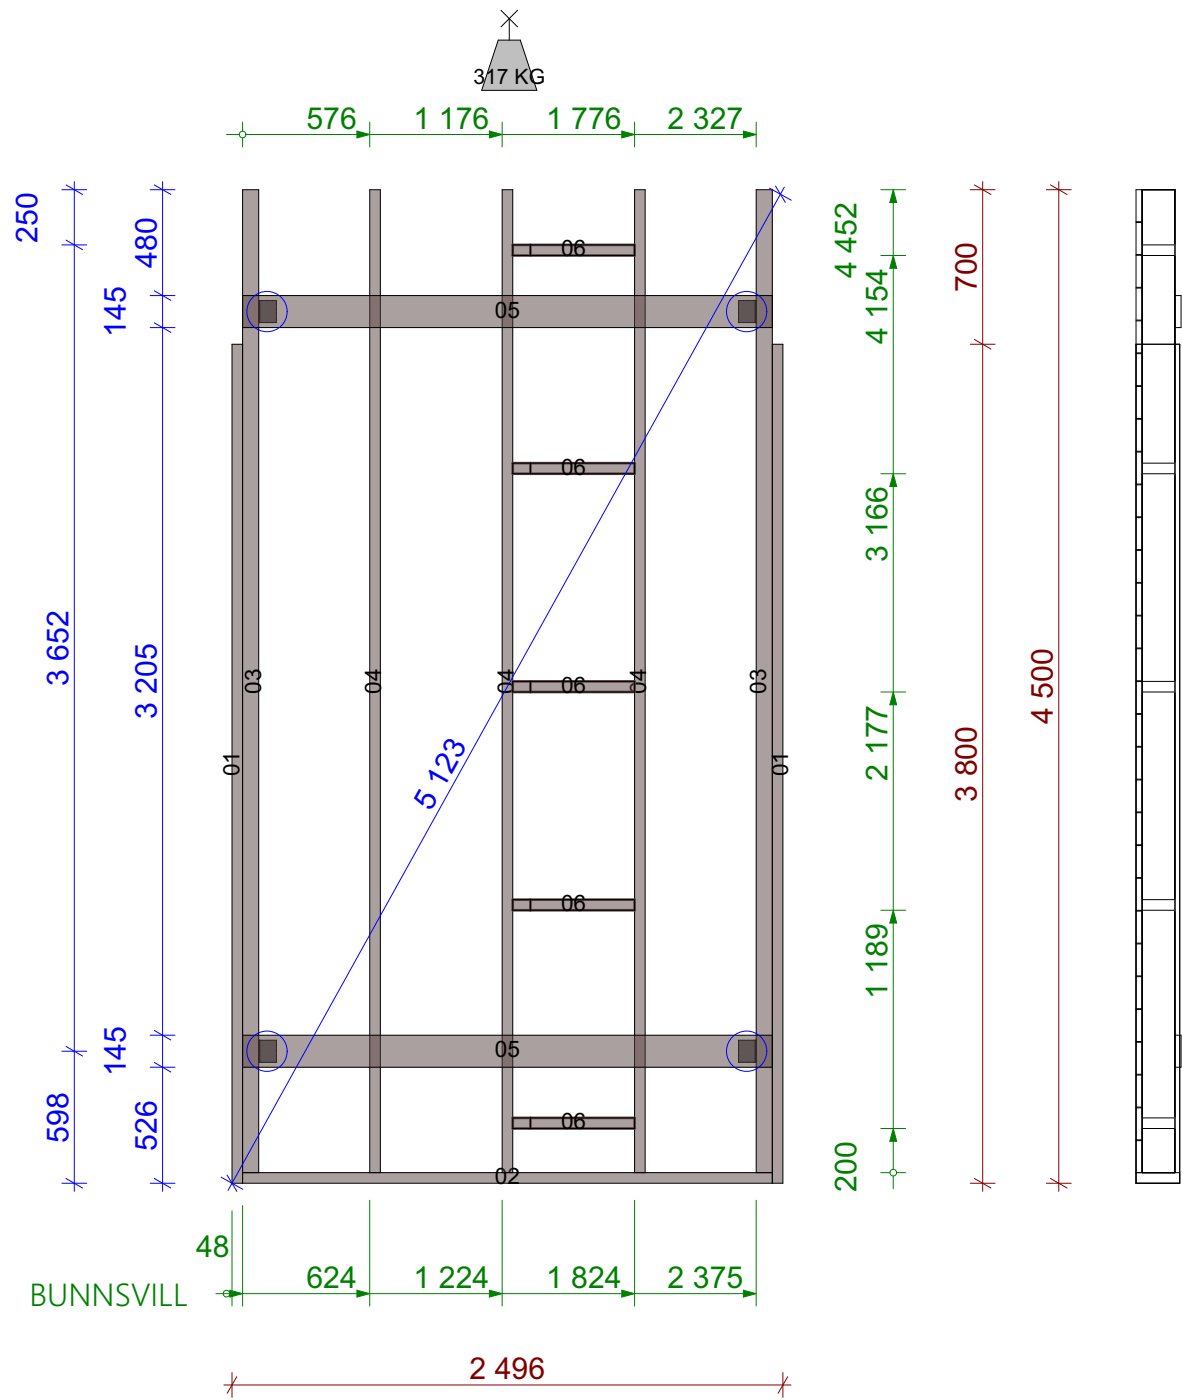

Type	Lengde	Stykke
(03) 73x148IMPREGNERT (73x148IMP)	4452	2
(01) 48x198IMPREGNERT (48x198IMP)	3800	2
(02) 48x198IMPREGNERT (48x198IMP)	2400	1
(04) 48x148IMPREGNERT (48x148IMP)	4452	3
(06) 48x148IMPREGNERT (48x148IMP)	552	5
(05) 28x145IMPREGNERT (28x145IMP)	2400	2

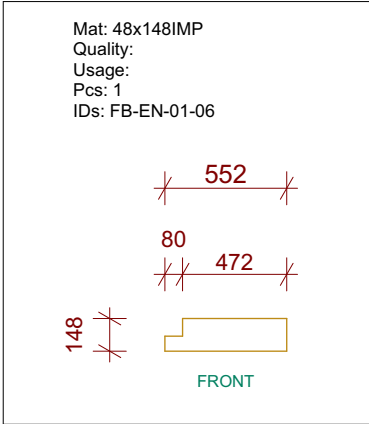

Bjelkesko

